

COHAB - BAURU
CONJ. HABIT. JOAQUIM G. OLIVEIRA
(PROBAMENTO)
PROJETO URBANISTICO (LOCACAO)

FOLHA Nº 3a


QUADRO DE AREAS	
DETERMINADO	AREA (M ²)
LOTES	98.936,25
ABANDONADO	55.322,16
AREA DE LACER	41.143,00
AREA INSTAURACAO	10.740,00
TOTAL	205.713,41

QUADRO DE AREAS		
DETERMINADO	AREA (M ²)	%
LOTES	98.936,25	48,08
ABANDONADO	55.322,16	26,89
AREA DE LACER	41.143,00	20,00
AREA INSTAURACAO	10.740,00	5,03
TOTAL	205.713,41	100,00

NUMERO TOTAL DE LOTES = 450
A. R. T. = 660.445 / 91
ESCALA = 1:1.000
DATA = NOVEMBRO / 91

RESERVADO PARA CONSTRUCOES
COHAB
BAURU

RESERVADO PARA CONSTRUCOES
SANTO ANTONIO DE PARECIS
SANTO ANTONIO DE PARECIS
BAURU - S. P.

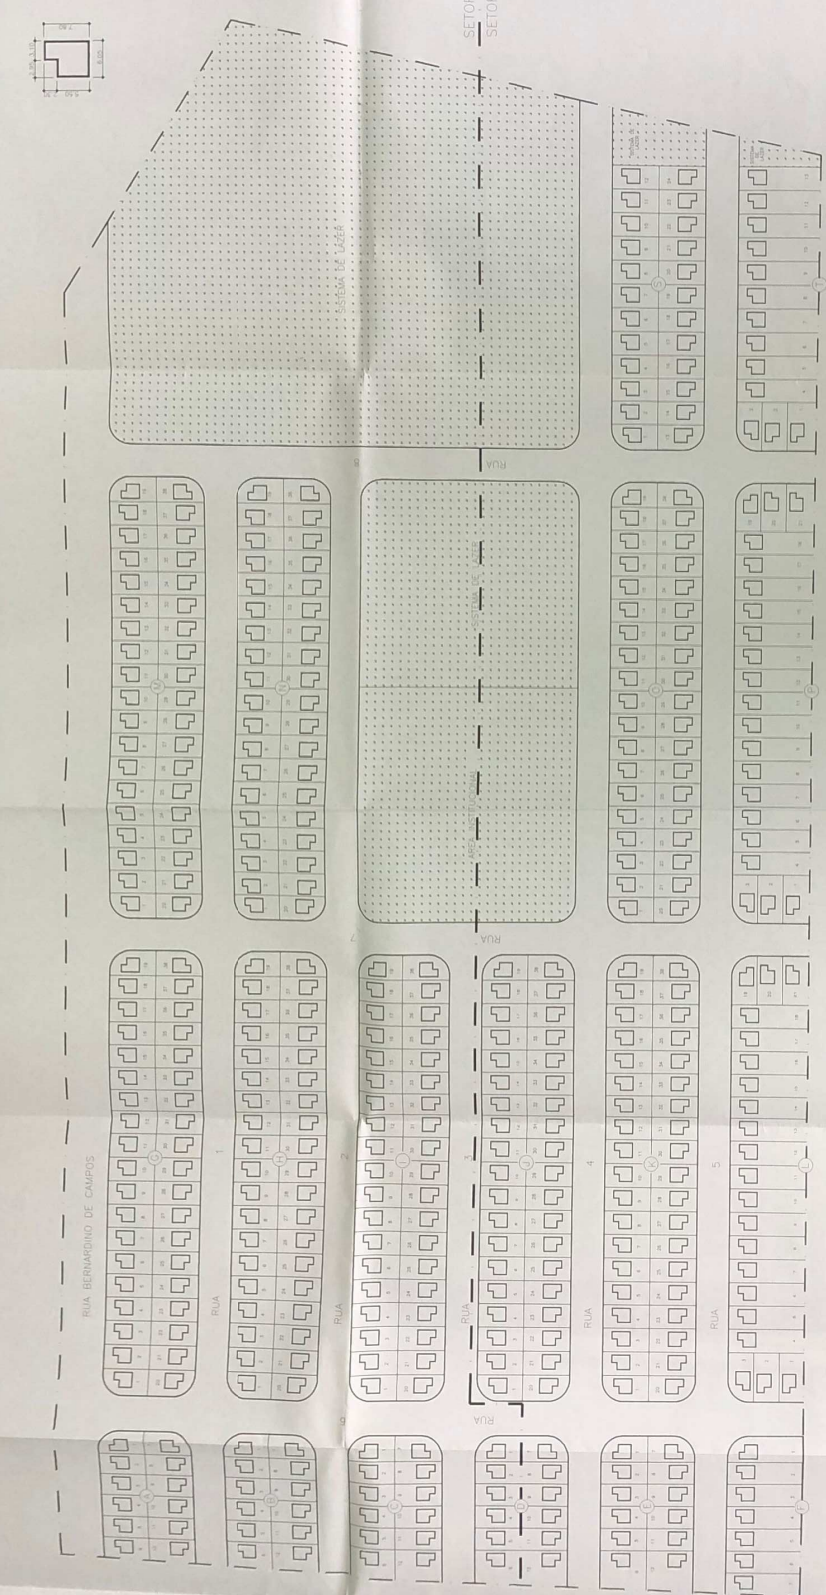

QUADRO DISCRIMINATIVO DAS CASAS - 1.ª ETAPA

ETAPA	NUM	W (M)	L (M)	AREA (M ²)
1	01 - 1 - 2 - 40	10	10	100
2	01 - 1 - 2 - 40	10	10	100

